


SECOND FLOOR

THE ARCADE

65 WEYBOSSET STREET, PROVIDENCE, RI

JANUARY 25, 2012

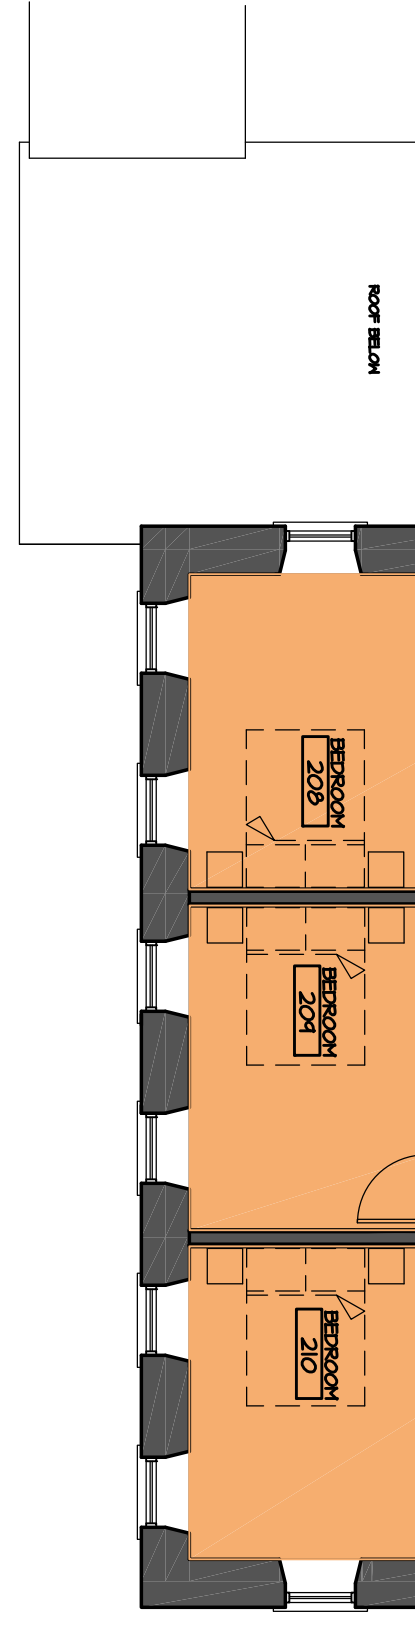

130 WESTMINSTER STREET, LLC
 OWNER
 170 WESTMINSTER STREET, 7TH FLOOR
 P: 401-273-9700

J.M. Sullivan, Inc.
 Mech & Plumbing Engineer
 18 Short Road
 Ekeater, RI 02822
 p: 401-387-2730

CEA
 Electrical Engineers
 1341 Elmwood Avenue
 Cranston, RI 02910
 p: 401-761-4000

NCA
 NORTH EAST
 COLLABORATIVE
 ARCHITECTS
 333 Westminster Street - 4th Floor
 Providence, RI 02903
 p: 401-272-2144